

# CONSTRUCTION ISSUE DRAWINGS

CENTRE FOR ADVANCED ANIMAL STUDIES STAGE IA  
ARMIDALE, NSW 2351


FOR THE UNIVERSITY OF NEW ENGLAND  
ARMIDALE CAMPUS

## ARCHITECTURAL DRAWING NUMBERS (CONTRACT REFERENCE)

STAGE IA	29110-1000	-	CFAAS PROJECT COVER SHEET
	29110-1001	-	SITE DEMOLITION PLAN
	29110-1002	-	SITE PLAN
	29110-1003	-	SITE SETOUT PLAN
	29110-1004	-	SITE TRENCHING PLAN
STAGE IB	29110-1101	-	W002 DEMOLITION FLOOR PLAN
	29110-1102	-	W002 DEMOLITION REFLECTED CEILING PLAN
	29110-1103	-	W002 SETOUT PLAN & WALL TYPES
	29110-1104	-	W002 REFERENCES PLAN & PLAN DETAILS
	29110-1105	-	W002 FURNITURE & SERVICES PLAN
	29110-1106	-	W002 REFLECTED CEILING PLAN
	29110-1107	-	W002 ROOF PLAN
	29110-2101	-	W002 ELEVATIONS
	29110-3101	-	W002 SECTIONS & SECTION DETAILS
	29110-4101	-	W002 DOOR & WINDOW SCHEDULE
	29110-5101	-	W002 INTERNAL ELEVATIONS - SHEET 1
	29110-5102	-	W002 INTERNAL ELEVATIONS - SHEET 2
	29110-5103	-	W002 INTERNAL ELEVATIONS - SHEET 3
	29110-5104	-	W002 INTERNAL ELEVATIONS - SHEET 4
	29110-6101	-	W002 JOINERY DETAILS - SHEET 1
29110-6102	-	W002 JOINERY DETAILS - SHEET 2	
STAGE IIA	29110-1201	-	W012 DEMOLITION PLAN & REFLECTED CEILING PLAN
	29110-1202	-	W012 SUB GROUND FLOOR SETOUT & REFLECTED CEILING PLANS
	29110-1203	-	W012 SETOUT, REFERENCES, FURNITURE & SERVICES PLAN
	29110-1204	-	W012 REFLECTED CEILING & ROOF PLAN
	29110-2201	-	W012 ELEVATIONS & SECTIONS
	29110-3201	-	W012 DOOR & WINDOW SCHEDULE, INTERNAL ELEVATIONS & DETAILS
	29110-1301	-	W071 SLAB SETOUT & ACCESS RAMP DETAILS
	29110-1302	-	W071 SETOUT & REFERENCES PLANS
	29110-1303	-	W071 GROUND FLOOR FURNITURE & SERVICES PLANS
	29110-1304	-	W071 REFLECTED CEILING & ROOF PLANS
STAGE IIB	29110-2301	-	W071 ELEVATIONS
	29110-3301	-	W071 SECTIONS & SECTION DETAILS - SHEET 1
	29110-3302	-	W071 SECTION DETAILS - SHEET 2
	29110-3303	-	W071 SECTION DETAILS - SHEET 3
	29110-4301	-	W071 DOOR & WINDOW SCHEDULE
	29110-5301	-	W071 INTERNAL ELEVATIONS - SHEET 1
	29110-5302	-	W071 INTERNAL ELEVATIONS - SHEET 2
	29110-6301	-	W071 JOINERY DETAILS
	29110-1401	-	W072-73 SUB GROUND FLOOR SETOUT & REFERENCES PLANS
	29110-1402	-	W072-73 SETOUT & REFERENCES PLANS
29110-1403	-	W072-73 GROUND FLOOR FURNITURE & SERVICES PLANS	
29110-1404	-	W072-73 REFLECTED CEILING & ROOF PLANS	
29110-2401	-	W072-73 ELEVATIONS	
29110-3401	-	W072-73 ELEVATIONS & SECTIONS	
29110-4401	-	W072-73 DOOR & WINDOW SCHEDULE & INTERNAL ELEVATIONS	
29110-6401	-	W072-73 JOINERY DETAILS	
STAGE IIC	29110-1501	-	W074 SETOUT & REFERENCES PLANS
	29110-1502	-	W074 FURNITURE, SERVICES PLAN & JOINERY DETAILS
	29110-1503	-	W074 REFLECTED CEILING PLAN & ROOF PLAN
	29110-2501	-	W074 ELEVATIONS
	29110-3501	-	W074 SECTIONS
STAGE IID	29110-4501	-	W074 DOOR & WINDOW SCHEDULE & INTERNAL ELEVATIONS
	29110-6501	-	W074 JOINERY DETAILS
STAGE IIE	29110-1601	-	WALKWAY SETOUT PLAN & DETAILS
	29110-1602	-	WALKWAY SECTIONS & DETAILS

CIRCLE INDICATES LOCATION OF CFAAS

STAGE IA WORKS TO W071 & W073  
INCLUDING DEMOLITION OF W016 SHOWN  
SHADED BY COLOUR  
[REFER DETAILED DEMOLITION PLAN FOR  
DEMOLITION OF W004]

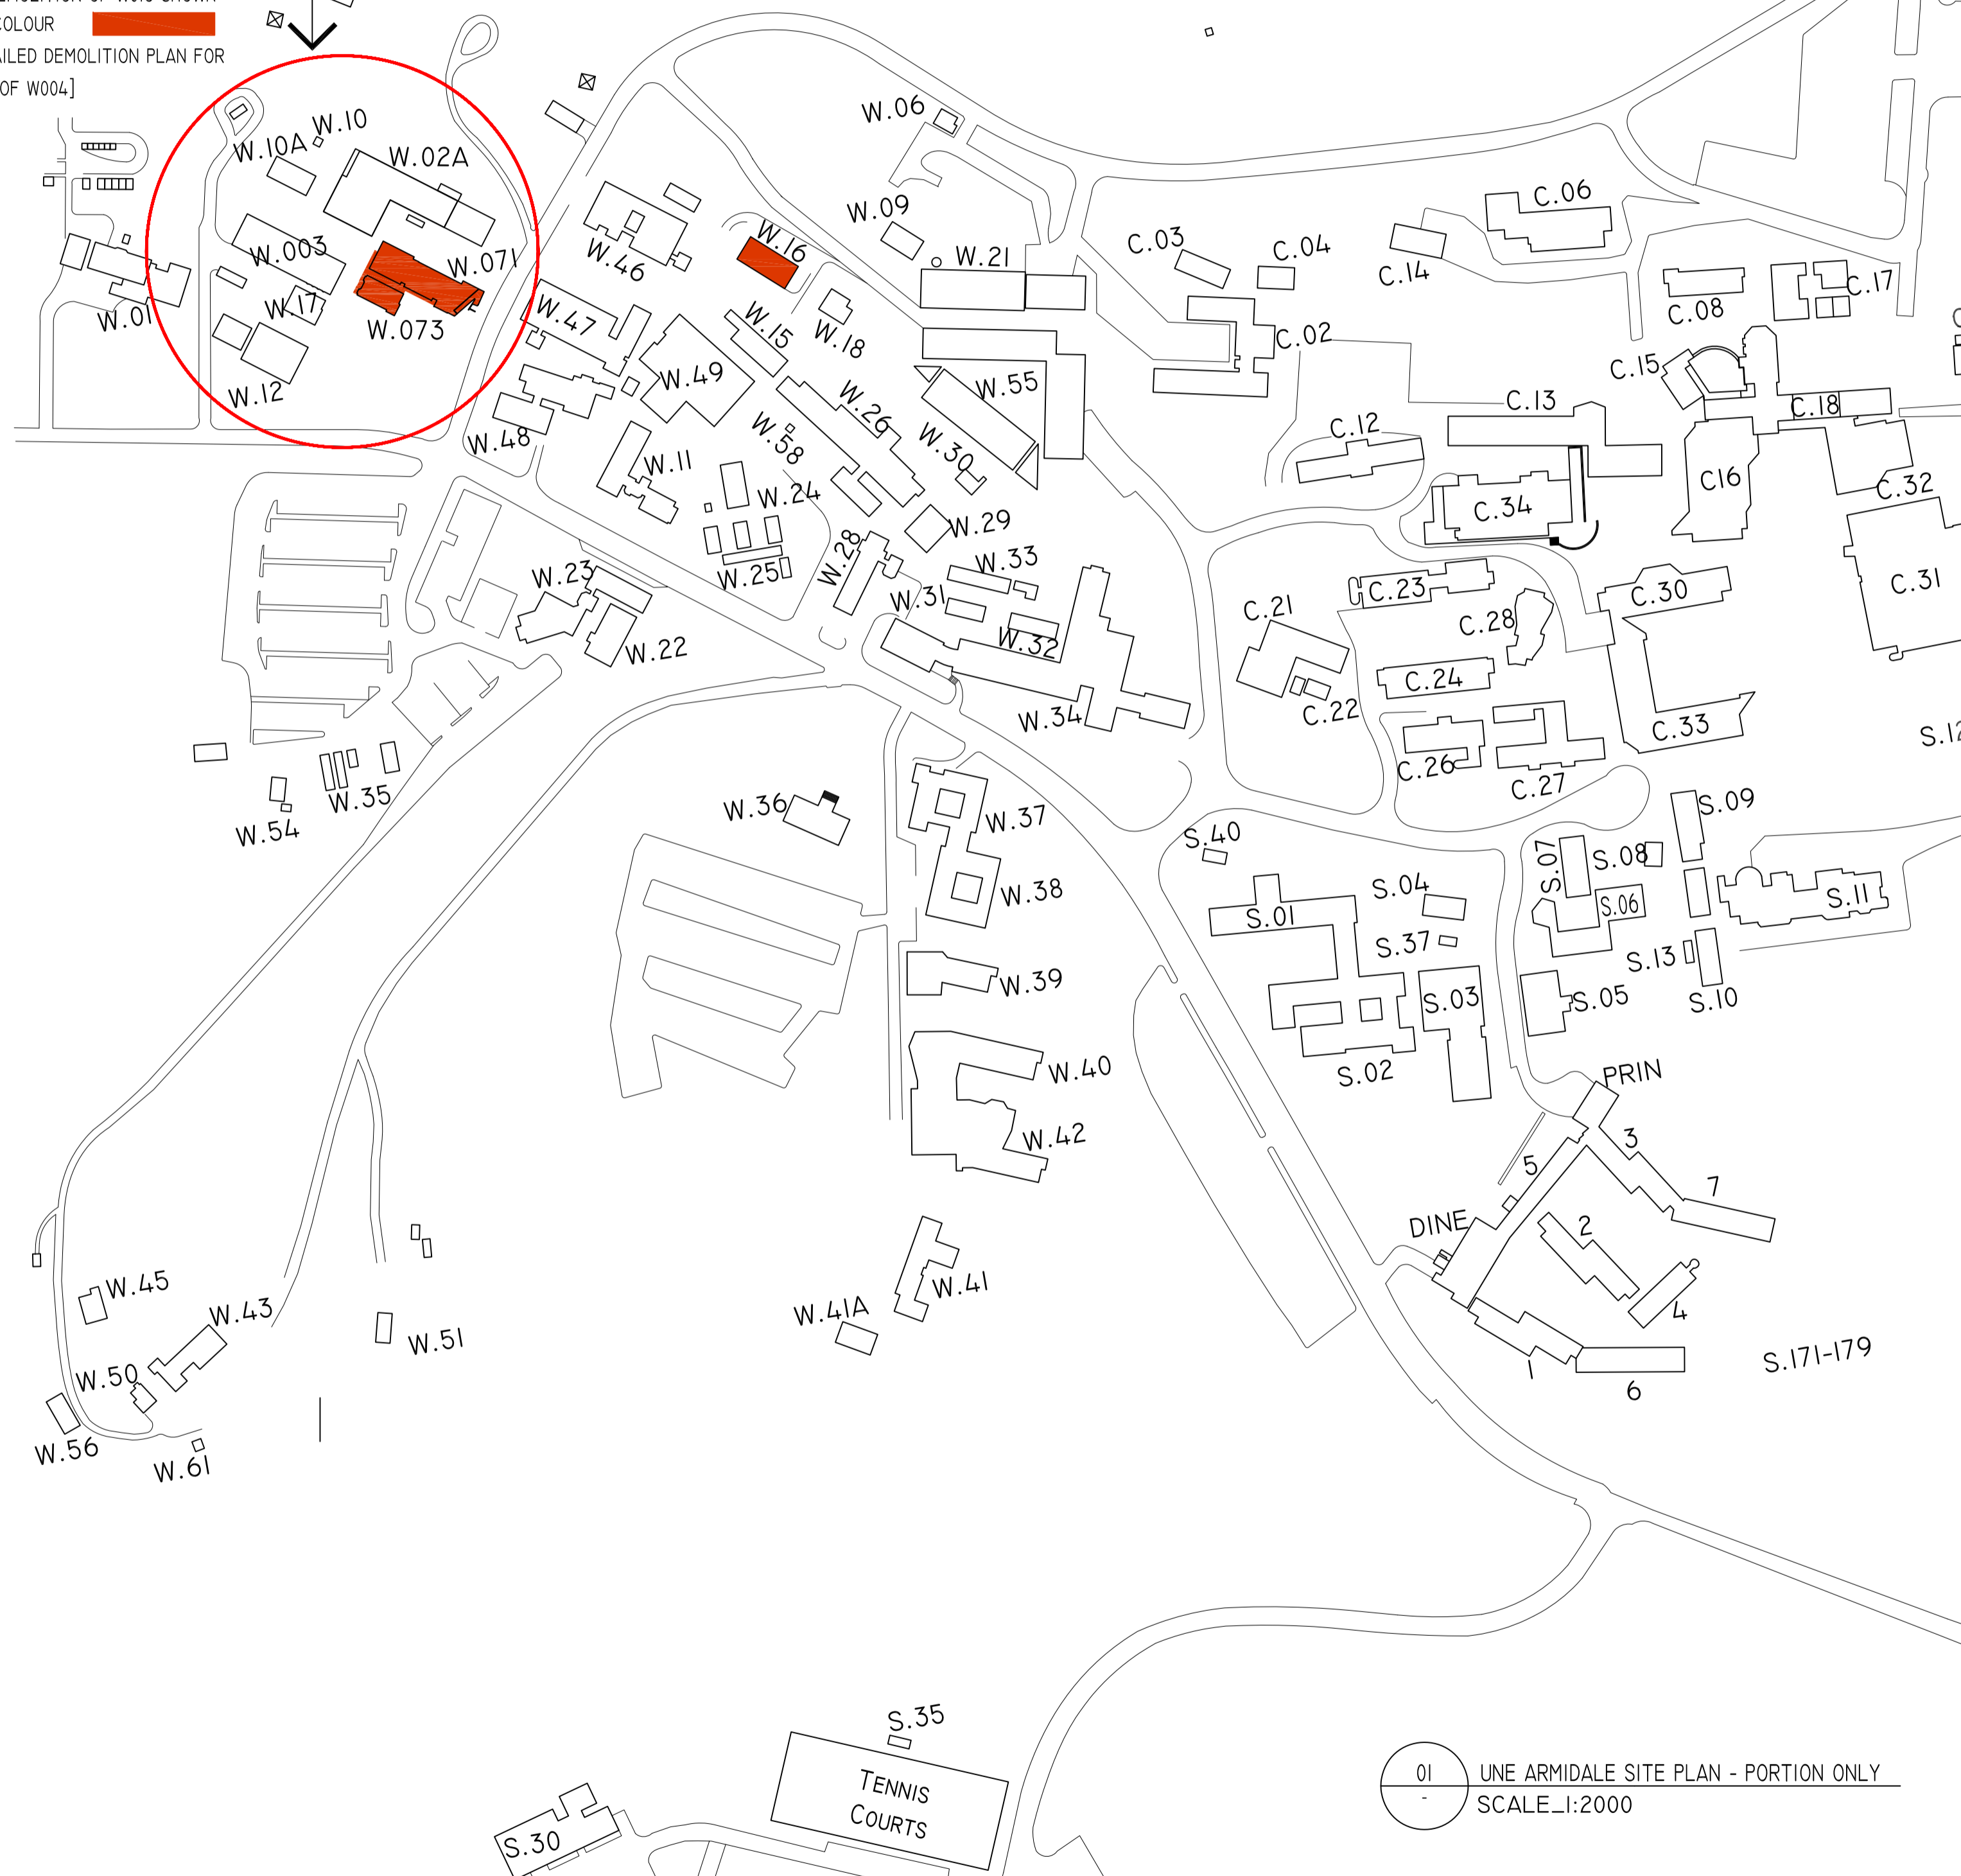

01 UNE ARMIDALE SITE PLAN - PORTION ONLY  
SCALE: 1:2000

NO AMENDMENTS SHALL BE MADE TO THIS DOCUMENT EXCEPT BY SCIENTIFIC INTERIORS (AUST) PTY LTD  
NO RESPONSIBILITY WILL BE TAKEN FOR DOCUMENTS AMENDED WITHOUT THE AUTHORITY OF  
SCIENTIFIC INTERIORS (AUST) PTY LTD  
THESE DRAWINGS ARE SUBJECT TO COPYRIGHT  
FOUNDED REFERENCES SHALL BE TAKEN IN PREFERENCE TO SCALING CONTRACTORS TO VERIFY ALL  
DIMENSIONS. ON SITE PRIOR TO COMMENCING WORK OR PREPARING SHOP DRAWINGS

ISSUE	DATE	AMENDMENT
01	02.11.2010	ISSUE FOR INFORMATION
A	29.11.2010	TENDER ISSUE
B	10.08.2011	TENDER ISSUE STAGE IA
C	26.08.2011	ADDENDUM NO.2 - WORKS INCLUDED IN STAGE IA
D	24.10.2011	FOR CONSTRUCTION ISSUE

ISSUE	DATE	AMENDMENT



University of New England  
Armidale, NSW 2351  
Phone 61 02 6773 2320  
Facsimile 61 02 6773 3198



scientific interiors (aust) pty ltd | abn 11 070 741 543  
level 1, unit 28, 105a vanessa street kingsgrove nsw 2208 australia  
po box 534 kingsgrove nsw 1480  
t 61 2 9554 9957 e mail@scientificinteriors.com.au  
scientificinteriors.com.au

PROJECT: CFAAS-1  
CLIENT: The University of New England  
Armidale Campus  
Facilities Management Services  
The University of New England

Drawing Title - CFAAS Project Cover Sheet  
Drawing No. - 29110-1000 / D  
Scale - 1:2500 @ A1  
Date Drawn - Aug 2010  
SCIENTIFIC INTERIORS DRAWING REFERENCE  
29110-1000 / D  
DATE OF PLOT: 24 OCTOBER 2011  
CHECKED: VERIFIED:

PRINT REPRODUCTION WARNING  
PORTIONS OF THIS DRAWING ARE PRINTED IN  
COLOUR

FOR CONSTRUCTION ISSUE

108463