




**01** EAST ELEVATION  
W072

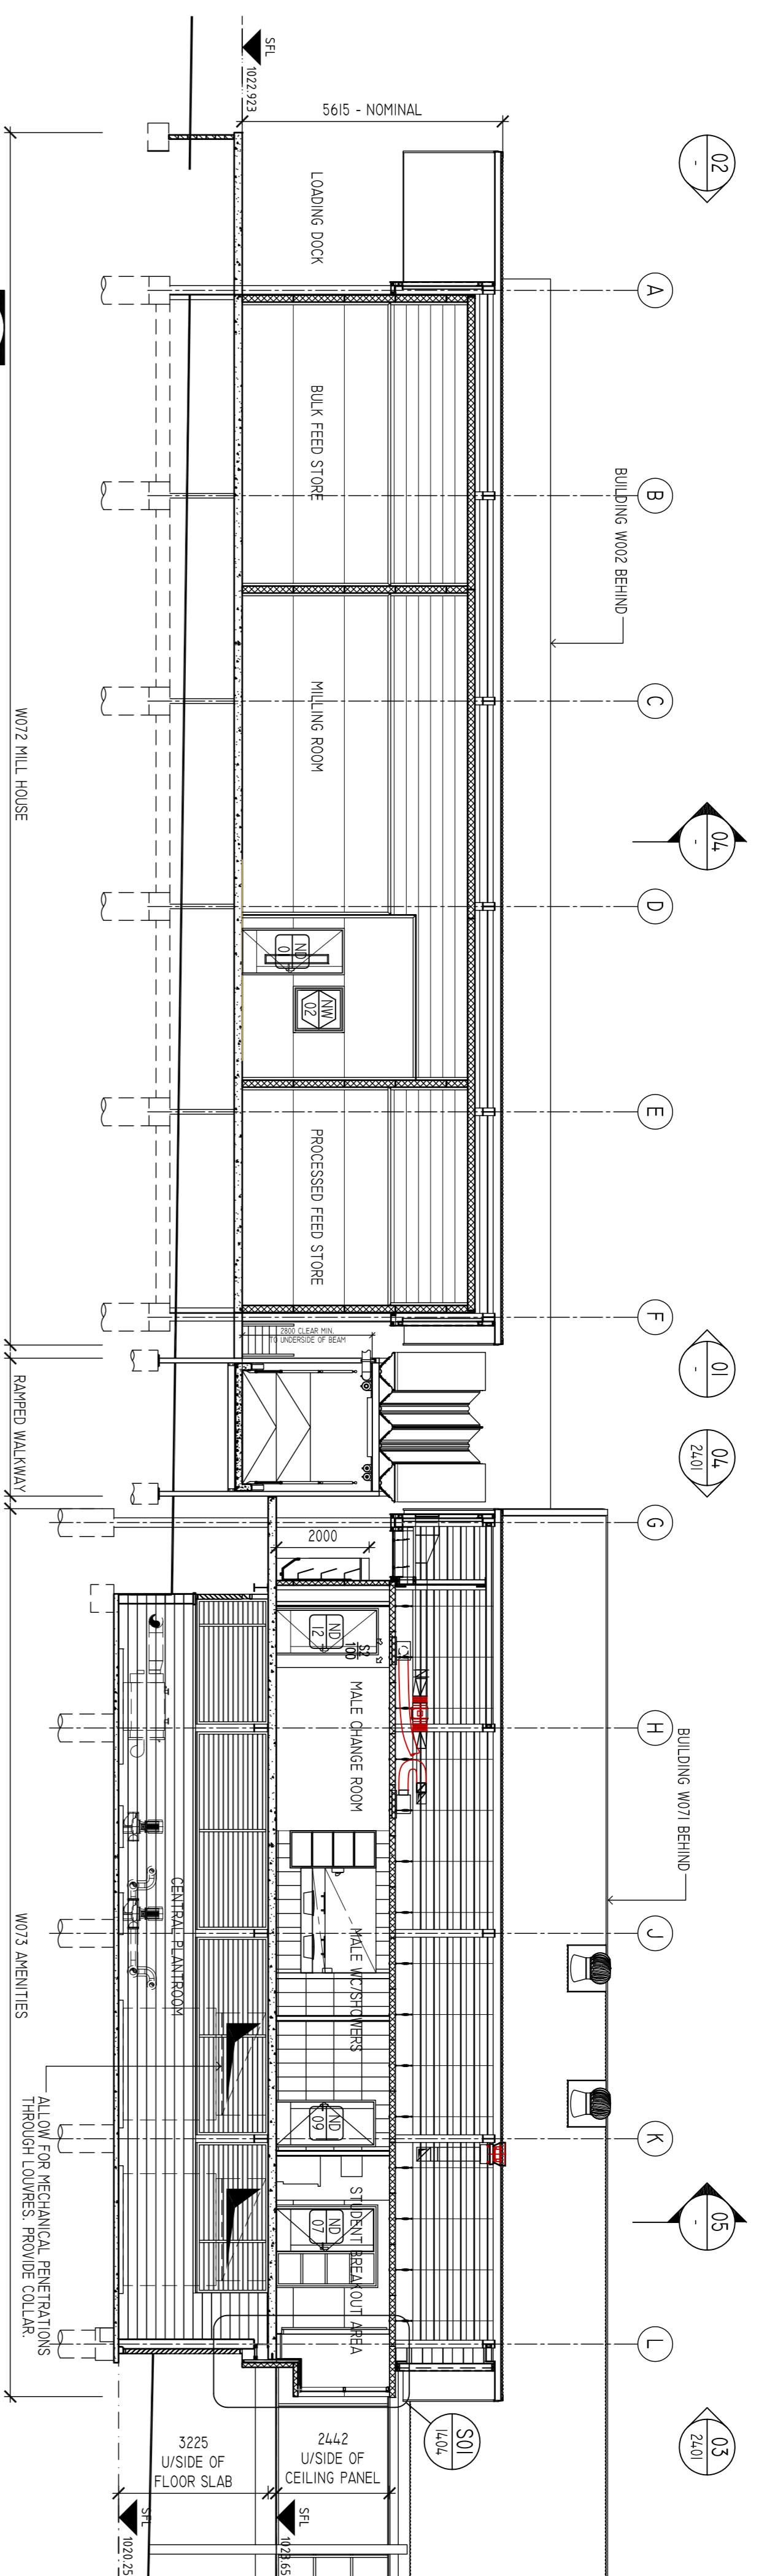


**03** SECTION  
W072 & W073

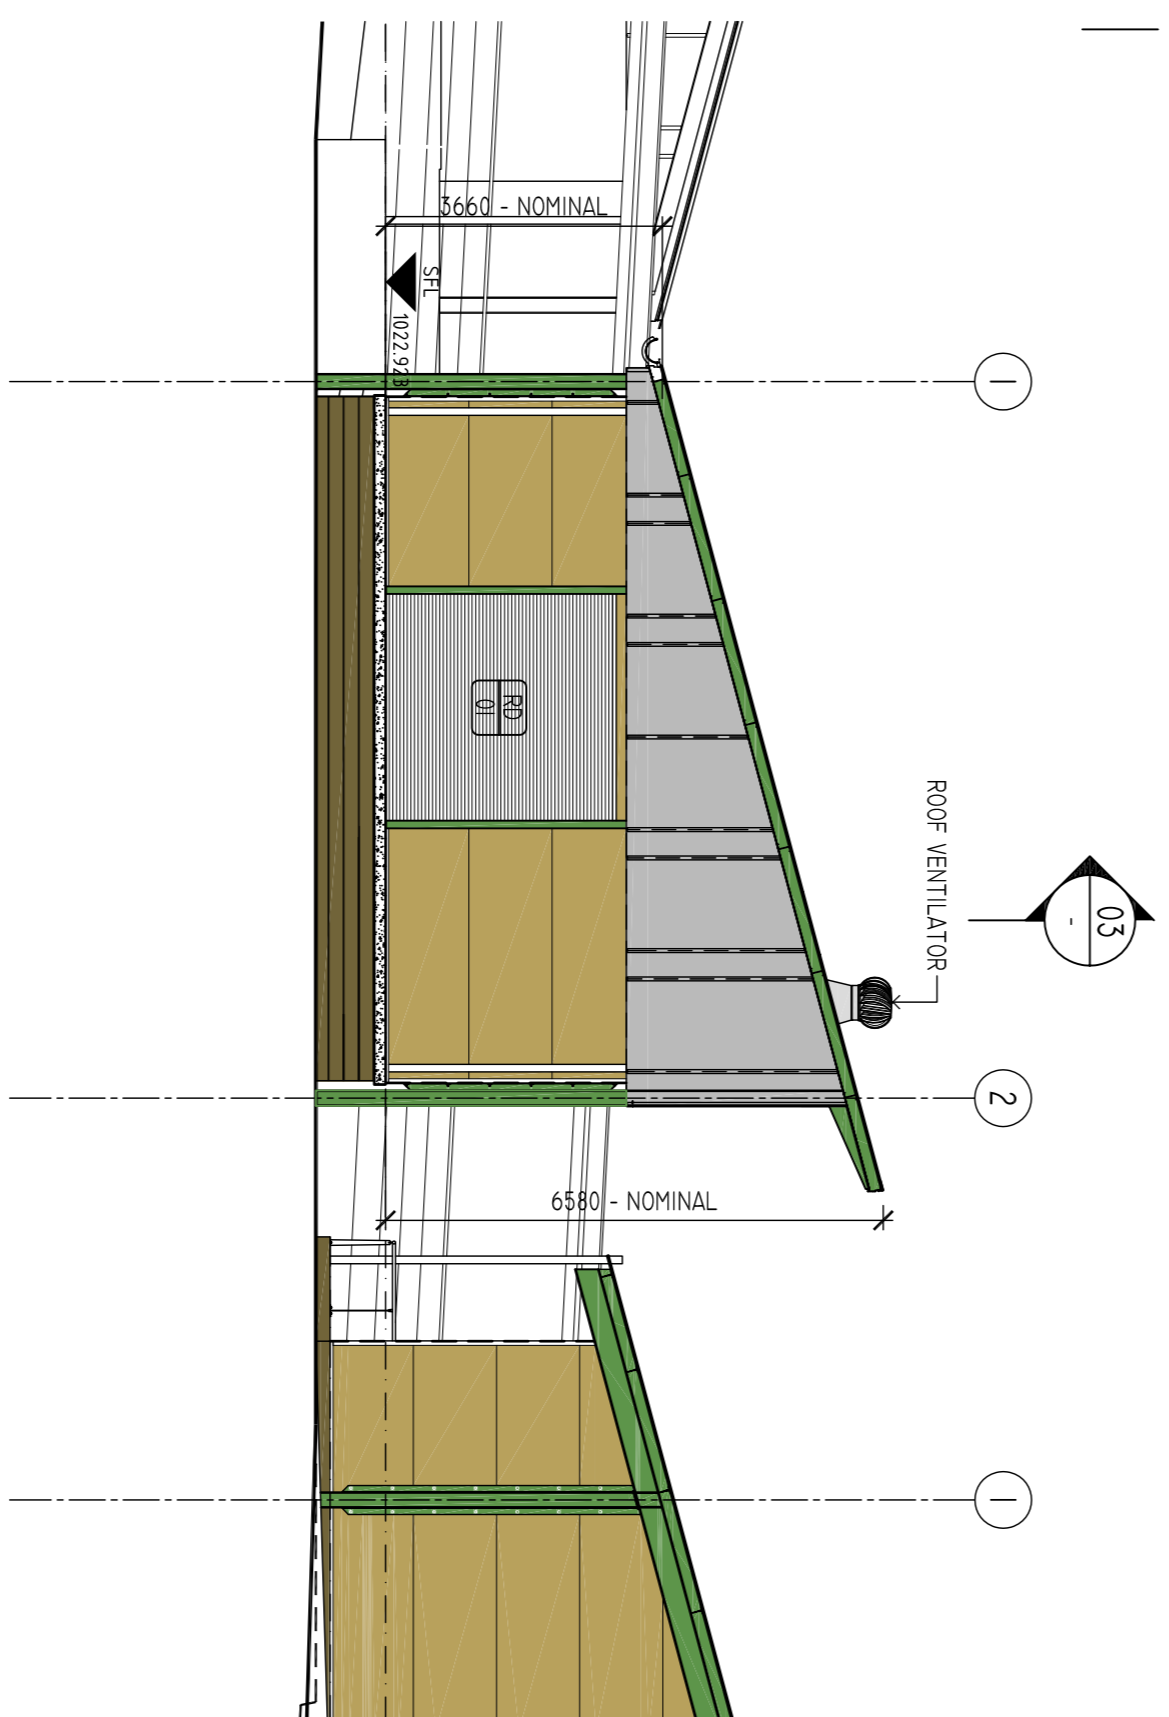

**02** WEST ELEVATION  
W072

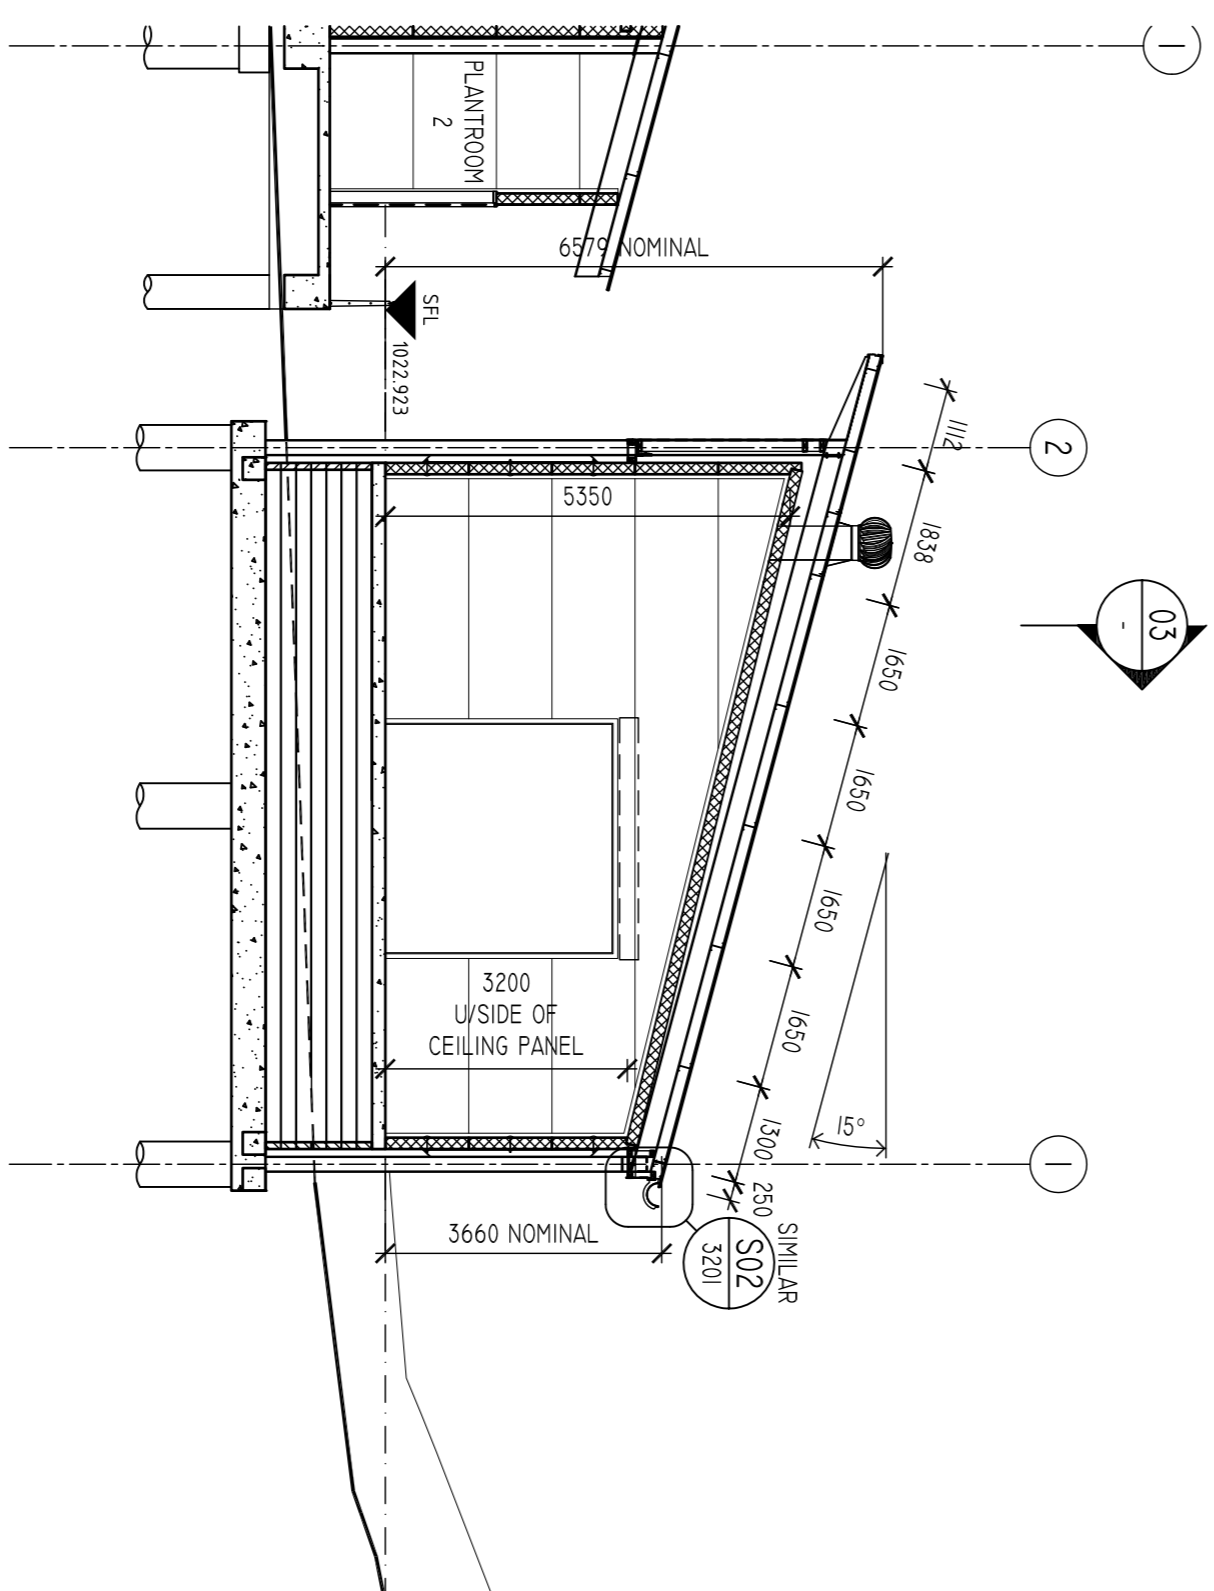

**04** SECTION  
W072

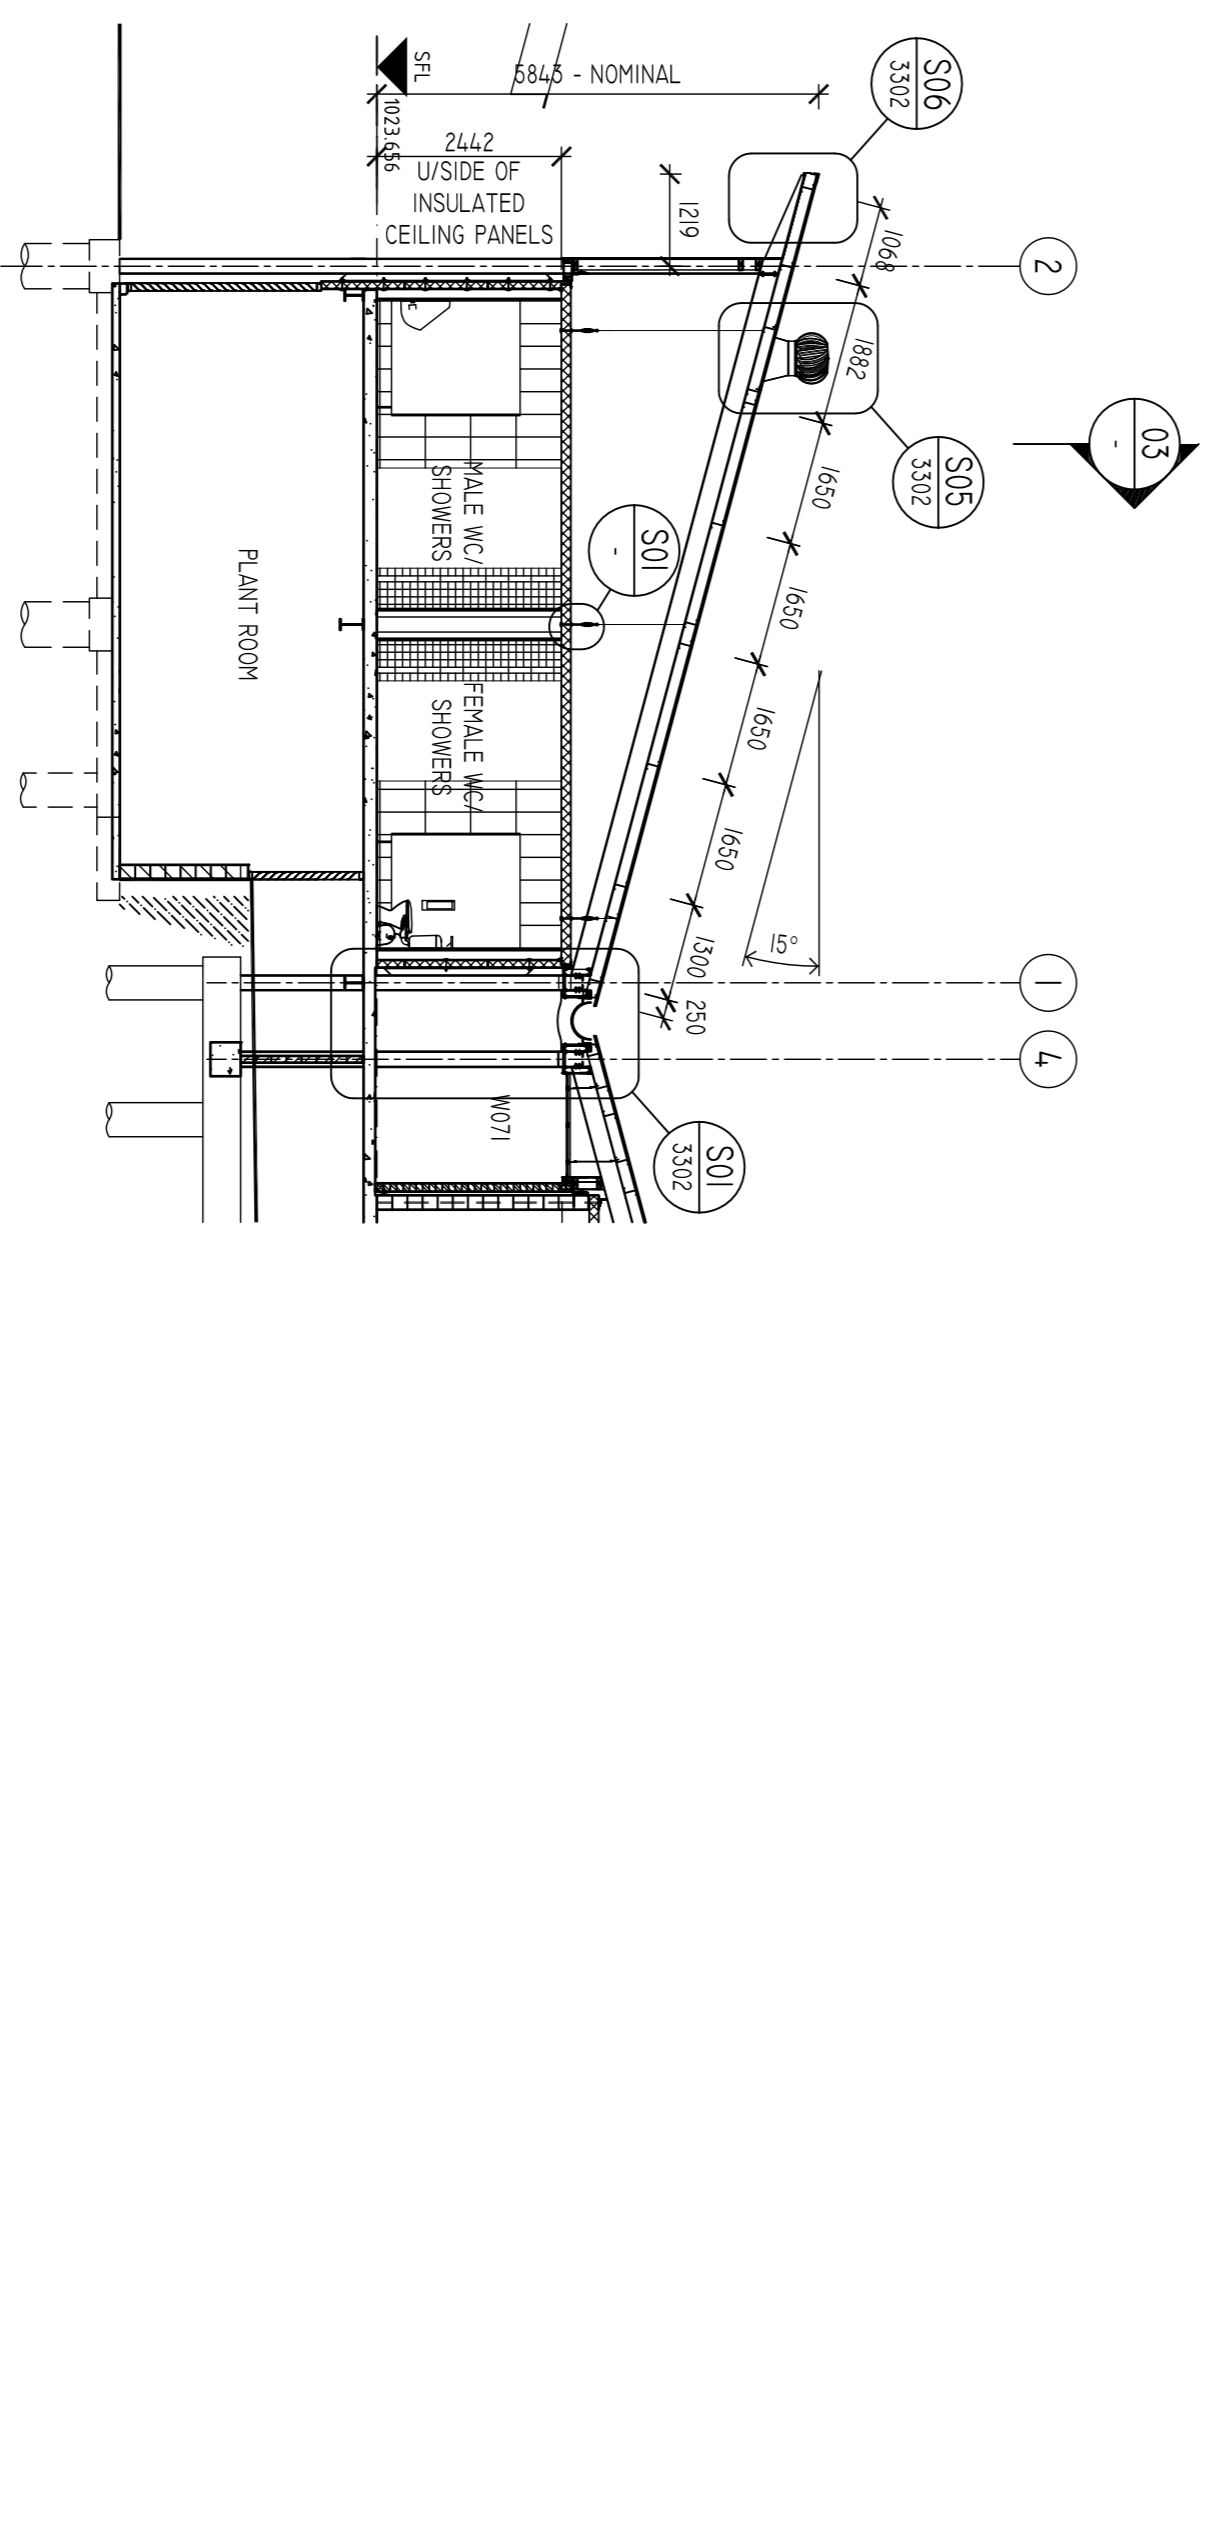

**05** SECTION  
W073

**LEGEND**

	ALSWITE ROOF SHEETING		BRICKWORK (BUILDING W002)		BRICKWORK (BUILDING W07)
	ALUMINIUM LOUVRES		CONCRETE SLAB		GLAZING
	GLAZING		INSULATED PANEL		STEEL STRUCTURE
	INSULATED PANEL		METAL ROOF SHEETING (W002)		METAL ROOF SHEETING
	METAL ROOF SHEETING		METAL WALL / SOFFIT SHEETING		METAL WALL / SOFFIT SHEETING

ISSUE	DATE	AMENDMENT
01	20/09/2010	PRELIMINARY ISSUE - LINE REVIEW
02	02/11/2010	ISSUE FOR REGISTRATION
03	28/11/2010	TENDER ISSUE

**PRINT REPRODUCTION WARNING**  
PORTIONS OF THIS DRAWING ARE PRINTED IN COLOUR



**scientific Interiors**  
scientific interiors (austr) pty ltd | abn 11 070 741 563  
level 1, 53 vance street kingsgrove nsw 2208 australia  
po box 524 kingsgrove nsw 1480  
t 01 2 7534 4757 e mail@scientificinteriors.com.au  
scientificinteriors.com.au

**PROJECT**  
CFAAS-1  
The University of New England  
Armidale Campus

**CLIENT**  
Facilities Management Services  
The University of New England

**Drawing Title - W072-73 Elevations & Sections**  
**Drawing No. - 29110-3401 / A**  
Scale - 1:100  
Date Drawn - Aug 2010

**108503**

**TENDER ISSUE**