

 



01 SETOUT & REFERENCES PLAN
W012

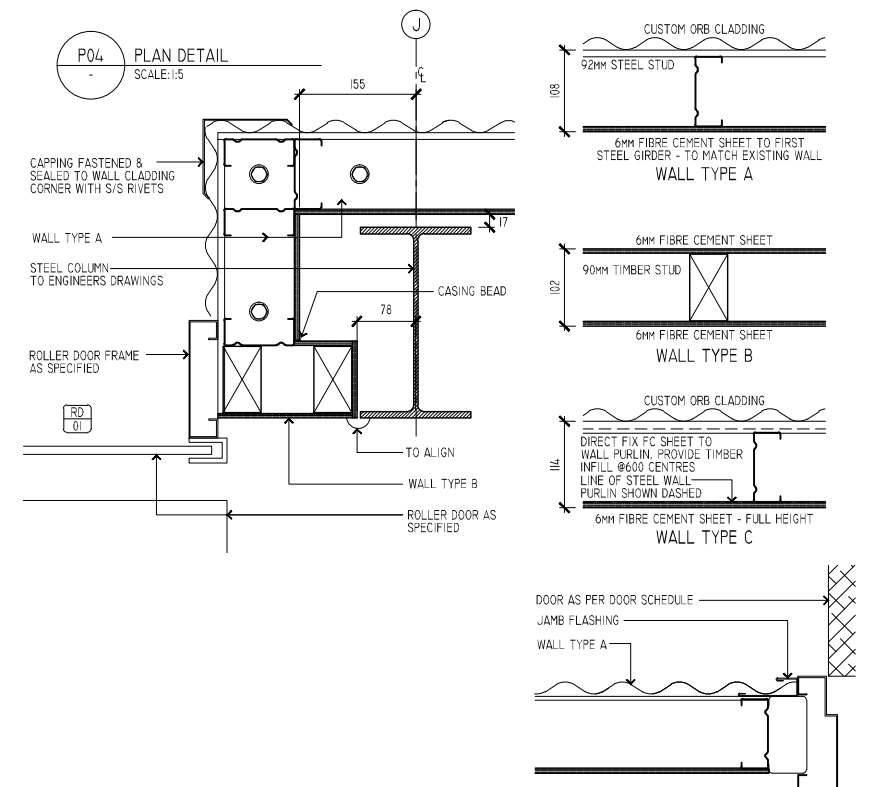



FLOOR FINISHES NOTE
REFER TO DRAWING 22213-1005 SITE PLAN FLOOR FINISHES

 


P01 PLAN DETAIL
SCALE: 1:5

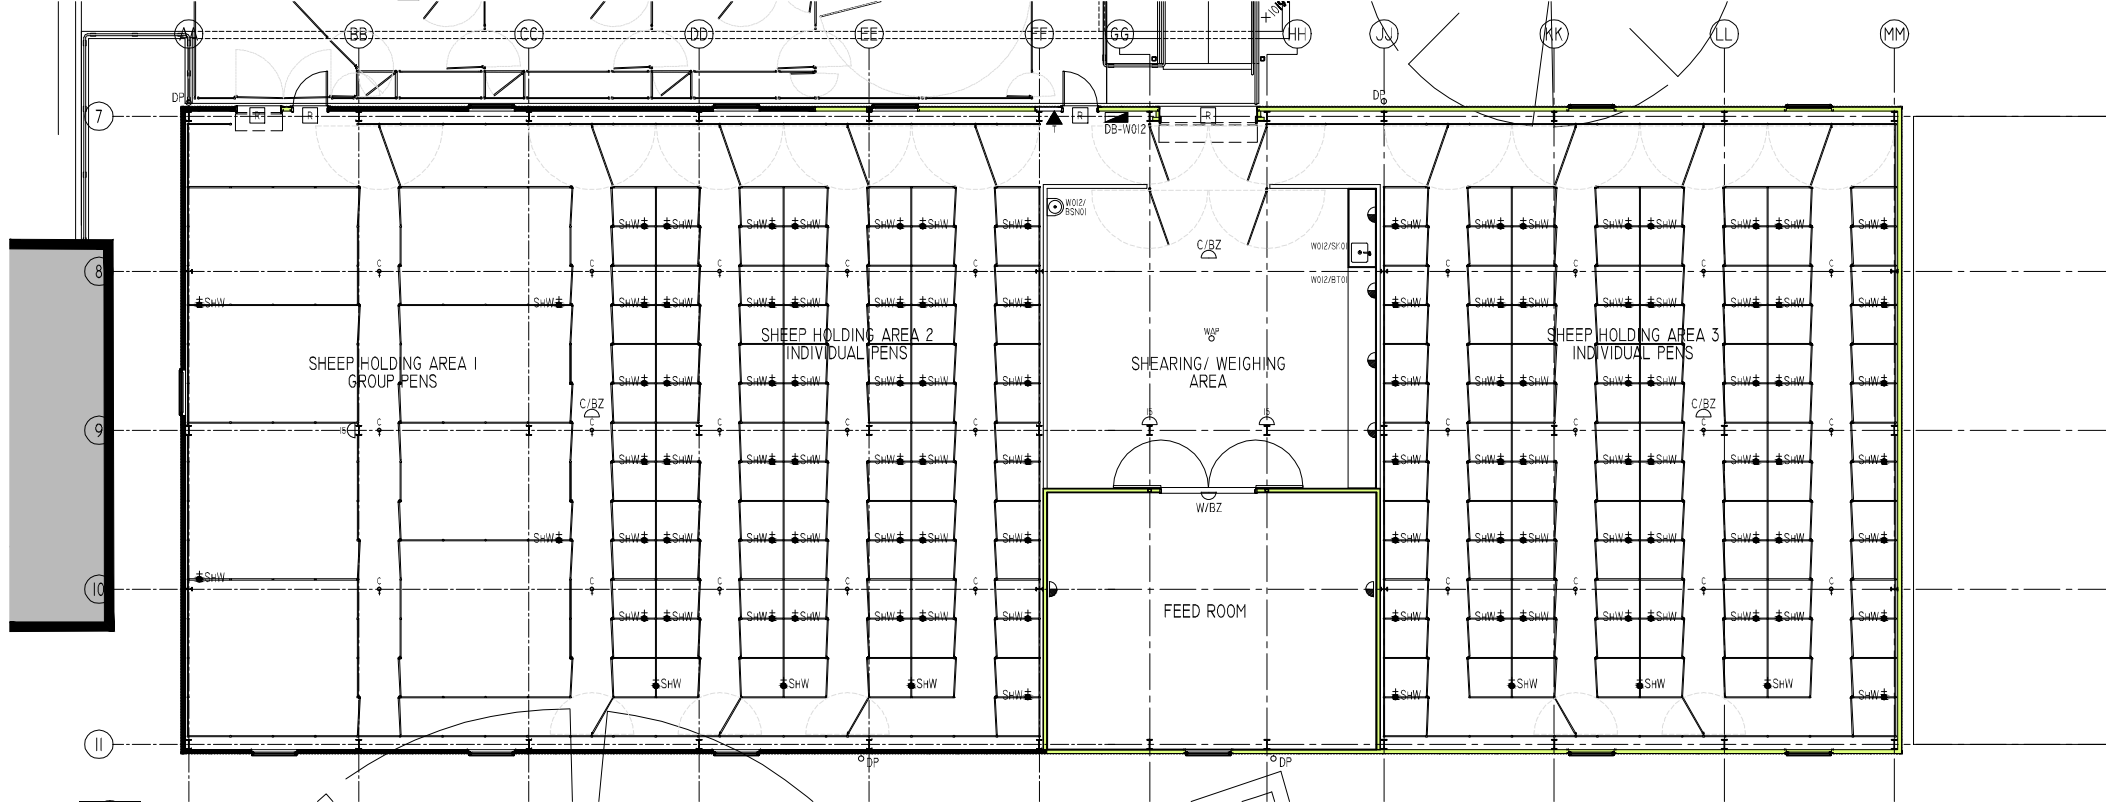

02 FURNITURE & SERVICES PLAN
W012

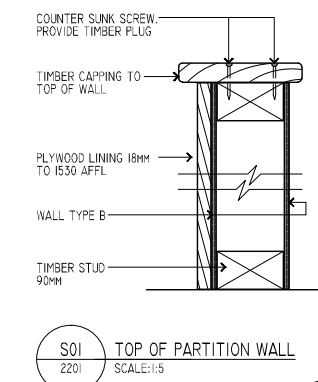 

P02 PLAN DETAIL
SCALE: 1:5

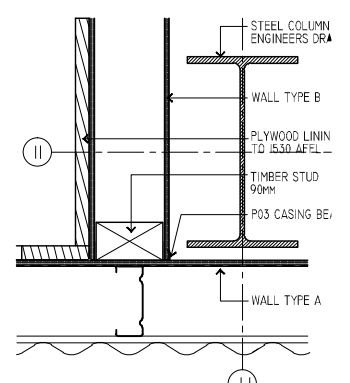

P03 PLAN DETAIL
SCALE: 1:5

NO AMENDMENTS SHALL BE MADE TO THIS DOCUMENT EXCEPT BY SCIENTIFIC INTERIORS (AUST) PTY LTD. NO RESPONSIBILITY WILL BE TAKEN FOR DOCUMENTS AMENDED WITHOUT THE AUTHORITY OF SCIENTIFIC INTERIORS (AUST) PTY LTD. THESE DRAWINGS ARE SUBJECT TO COPYRIGHT. FIGURED REFERENCES SHALL BE TAKEN IN PREFERENCE TO SCALING CONTRACTORS TO VERIFY ALL DIMENSIONS ON SITE PRIOR TO COMMENCING WORK OR PREPARING SHOP DRAWINGS.

ISSUE	DATE	AMENDMENT
01	22.05.2013	ISSUE FOR LINE APPROVAL
02	20.05.2013	ENGINEERING ISSUE
03	22.05.2013	ISSUE FOR LINE APPROVAL
04	27.05.2013	ISSUE FOR LINE APPROVAL

ISSUE	DATE	AMENDMENT
01	22.05.2013	ISSUE FOR LINE APPROVAL
02	20.05.2013	ENGINEERING ISSUE
03	22.05.2013	ISSUE FOR LINE APPROVAL
04	27.05.2013	ISSUE FOR LINE APPROVAL

une University of New England
Armidale, NSW 2351
Phone 61 02 6773 3300
Facsimile 61 02 6773 3198

scientific interiors
scientific interiors (aust) pty ltd | abn 11 070 741 543
level 1, unit 28, 105a vanessa street kingsgrove nsw 2208 australia
po box 534 kingsgrove nsw 1480
t 61 2 9554 9957 e mail@scientificinteriors.com.au
scientificinteriors.com.au

CFAAS-1B
The University of New England
Armidale Campus
Facilities Management Services
The University of New England

Drawing Title - W012 Setout, References, Furniture & Services Plan
Drawing No. - 22213-1203 / 04
Scale: 1:100 @ A1
Date Drawn - May 2013
108xxx
SCIENTIFIC INTERIORS DRAWING REFERENCE
22213-1203 / 04
DATE OF REV. 25 May 2013
CHECKED VERIFIED

PRINT REPRODUCTION WARNING
PORTIONS OF THIS DRAWING ARE
PRINTED IN COLOUR