


**SITWORKS NOTES**

- DATUM ASSUMED AHD.
- CONTRACTOR MUST VERIFY ALL DIMENSIONS AND EXISTING LEVELS ON SITE PRIOR TO COMMENCEMENT OF WORK.
- ALL WORKS TO BE UNDERTAKEN IN ACCORDANCE WITH THE DETAILS SHOWN ON THE DRAWINGS & THE DIRECTIONS OF THE SUPERINTENDENT.
- WHERE NEW WORKS ABOUT EXISTING THE CONTRACTOR SHALL ENSURE THAT A SMOOTH EVEN PROFILE, FREE FROM ABRUPT CHANGES IS ACHIEVED.
- MAKE SMOOTH TRANSITION TO EXISTING SURFACES AND MAKE GOOD.
- GRADES TO BE AS IMPLIED BY R.L.S ON PLAN. GRADE EVENLY BETWEEN NOMINATED R.L.S. AREAS EXHIBITING PONDING GREATER THAN 5mm DEPTH WILL NOT BE ACCEPTED/UNLESS IN A DESIGNATED SAG POINT.

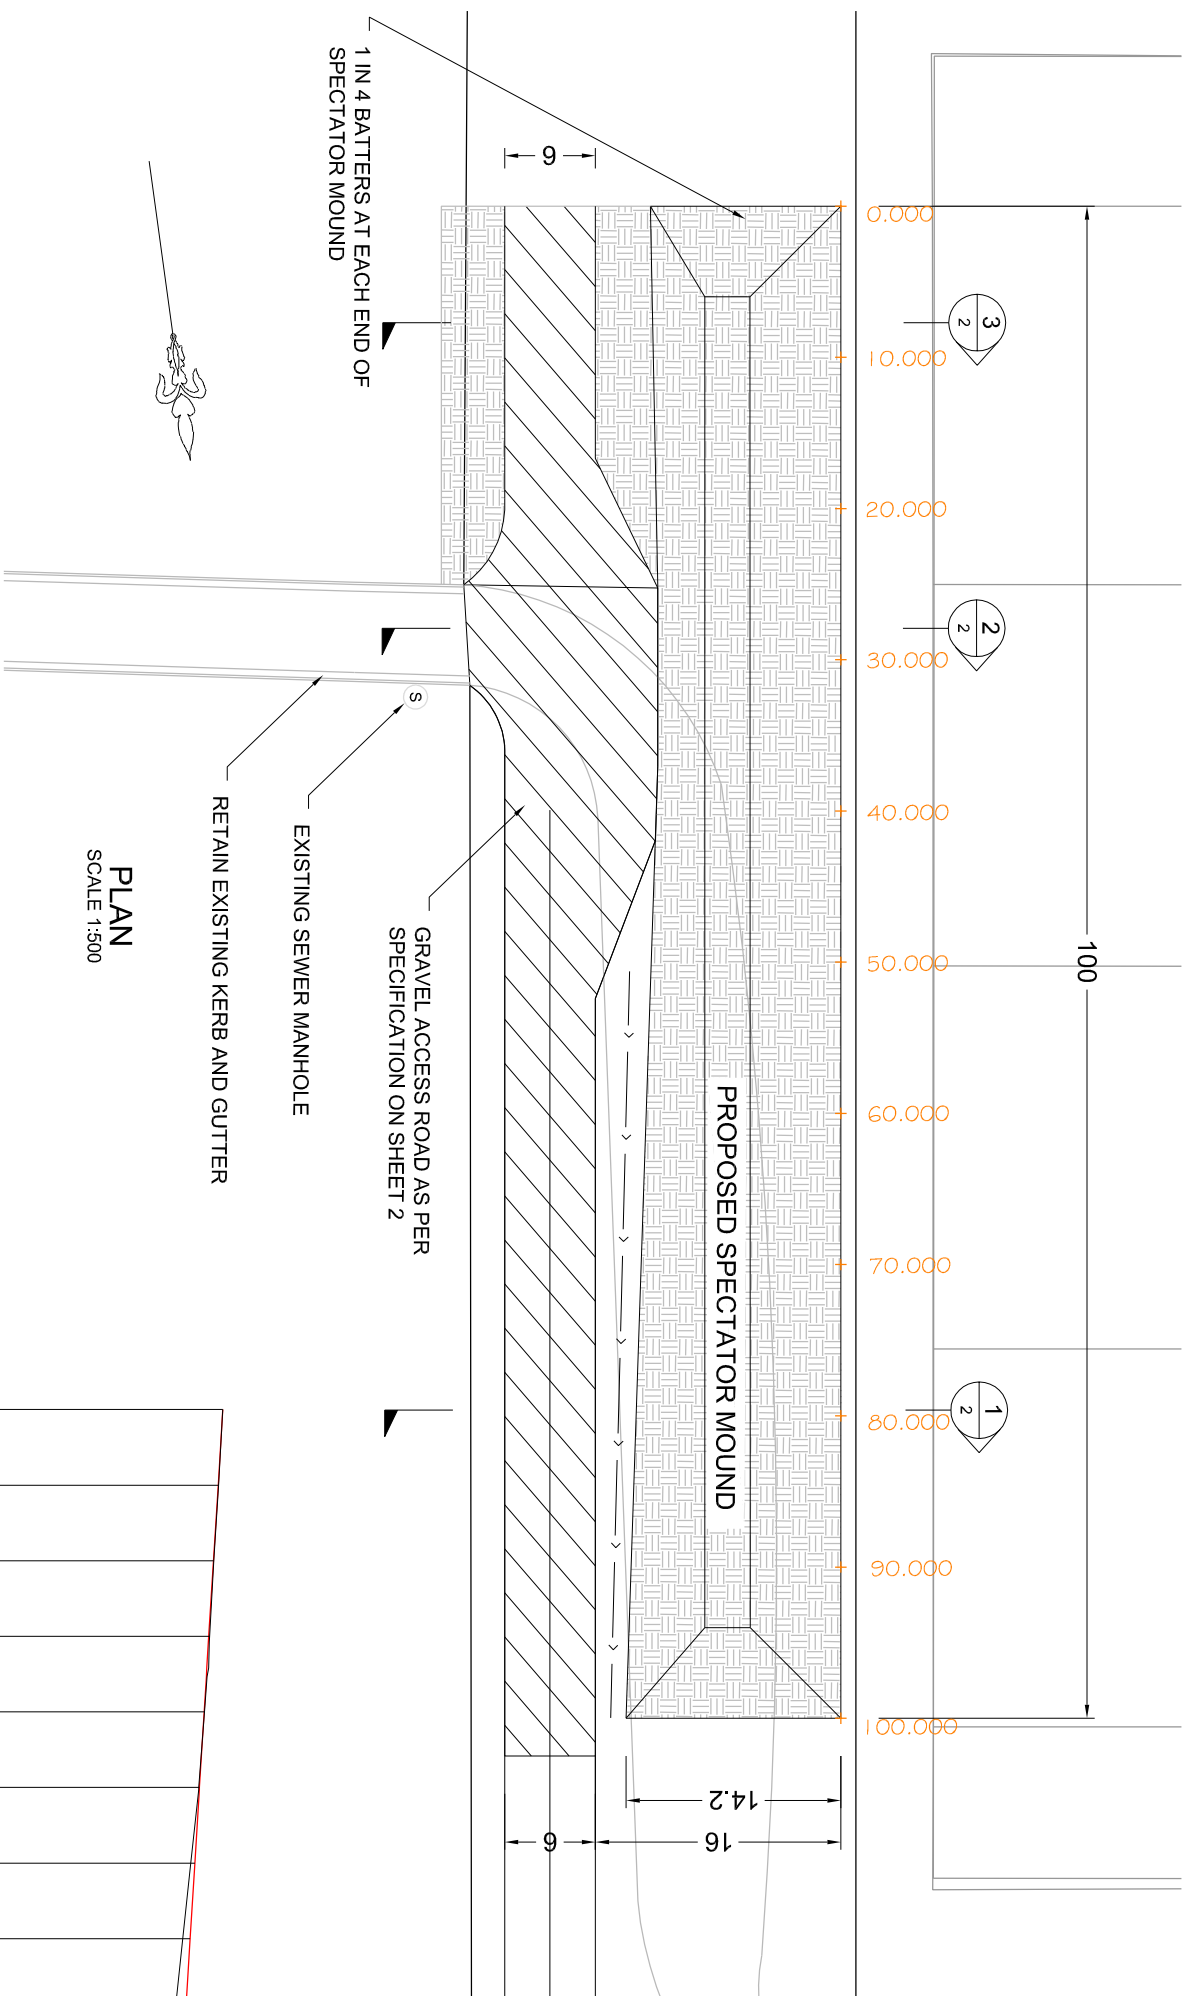

**PLAN**  
SCALE 1:500

Datum RL = 993.500			CUT/FILL	SLOPE	CHAINAGE
DESIGN	NATURAL	CHANGAGE			
995.855	995.855	0.000			0.000
995.826	995.824	5.000	-0.002		5.000
995.796	995.793	10.000	-0.003		10.000
995.767	995.762	15.000	-0.005		15.000
995.733	995.731	20.000	-0.002		20.000
995.696	995.700	25.000	0.004		25.000
995.643	995.669	30.000	0.026		30.000
995.590	995.639	35.000	0.049	-0.62%	35.000
995.545	995.608	40.000	0.063		40.000
995.540	995.577	45.000	0.037		45.000
995.542	995.546	50.000	0.004		50.000
995.478	995.515	55.000	0.037		55.000
995.410	995.484	60.000	0.074		60.000
995.342	995.453	65.000	0.111		65.000
995.281	995.422	70.000	0.141		70.000
995.367	995.391	75.000	0.024		75.000
995.322	995.360	80.000	0.038		80.000
995.251	995.329	85.000	0.078		85.000
995.232	995.298	90.000	0.066		90.000
995.233	995.267	95.000	0.034		95.000
995.233	995.237	100.000	0.004		100.000

**LONGSECTION - TOE OF EMBANKMENT, WESTERN SIDE SPECTATOR MOUND**

		<b>Port Macquarie</b> 69 Lord St, Port Macquarie NSW 2444 Ph: 02-65843888 Fax: 02-65843988 Email: john@legs.com.au		<b>Inverell</b> 162 Ohio Street, Inverell NSW 2360 Ph: 02-67225110 Fax: 02-67223918 Email: andrew@legs.com.au	
B ISSUED FOR TENDER A PRELIMINARY ISSUE REVISION	JC 26/09/12 JC 26/09/12 AUTH DATE	CLIENT UNIVERSITY OF NEW ENGLAND	PROJECT SPECTATOR VIEWING MOUND BELLVUE OVAL, UNE SETOUT PLAN AND LONGSECTION	SCALES A3 ORIGINAL 0m 5 10 15 20 25 1500 (A3) PLAN & HORIZONTAL 0m 0.5 1 1.5 2 2.5 150 (A3) VERTICAL	DRAWN DATE MM - DESIGNED DATE AD - APPROVED DATE JC 26/09/12 DATUM: ASSUMED AHD
JOB NO.: I\2060 DOCUMENT NO.: D001 STATUS: TENDER		ISSUE SHEET NO. <b>B 1</b> OF 2		REG. NO.: -	